


950 B Stand Measurements

Measurement for a Cooking Floor 48" off the ground

Bread Stone Ovens, LLC
9758 Skillman Street Dallas, TX 75243
469-484-4990

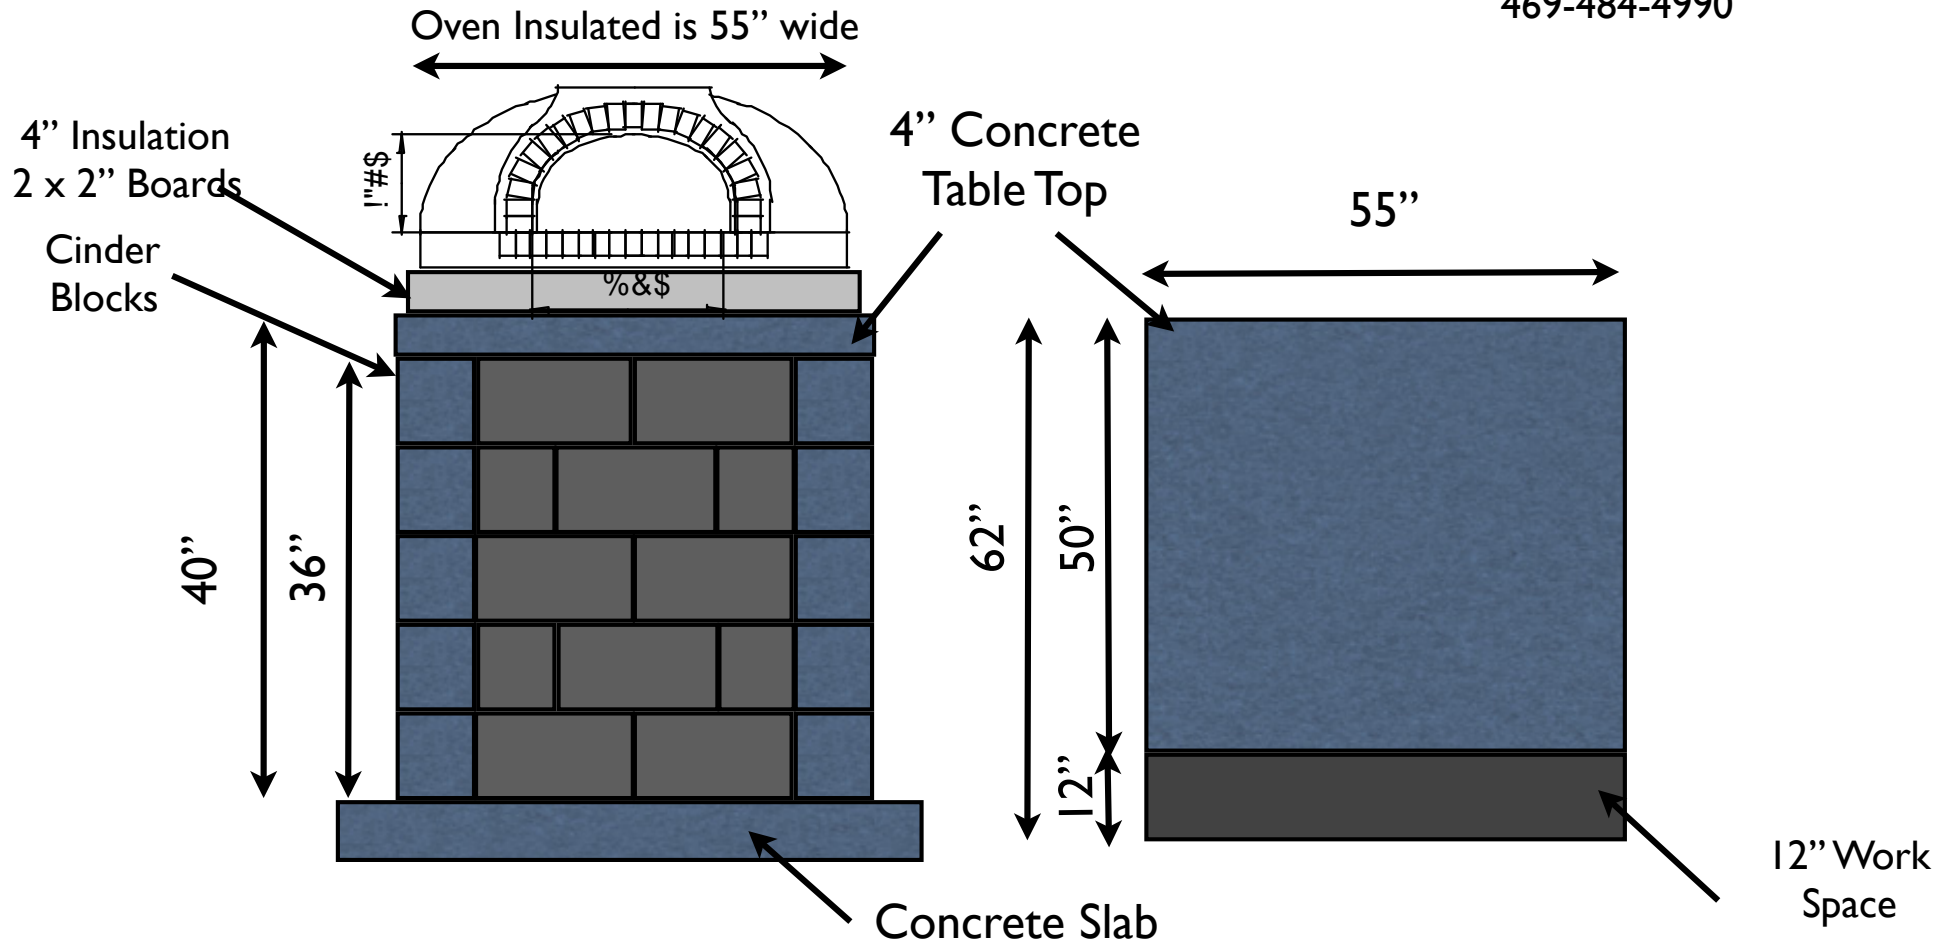

Concrete slab and concrete table top must be reinforced with rebar. The concrete table should be supported by 3 walls and on the 4th side supported by a angle iron at least 1/4" thick.

Bread Stone Oven, LLC makes no express guaranty of the end result and can not be held liable for structural issue.
Please refer to your local building code.